


NO	DESCRIPTION	DATE	BY

ALL MEASUREMENTS MUST BE CHECKED ON THE JOB BY THE CONTRACTOR. ALL REVISED AND PROPOSED WORK ARE TO BE RETURNED UPON COMPLETION OF THE WORK.

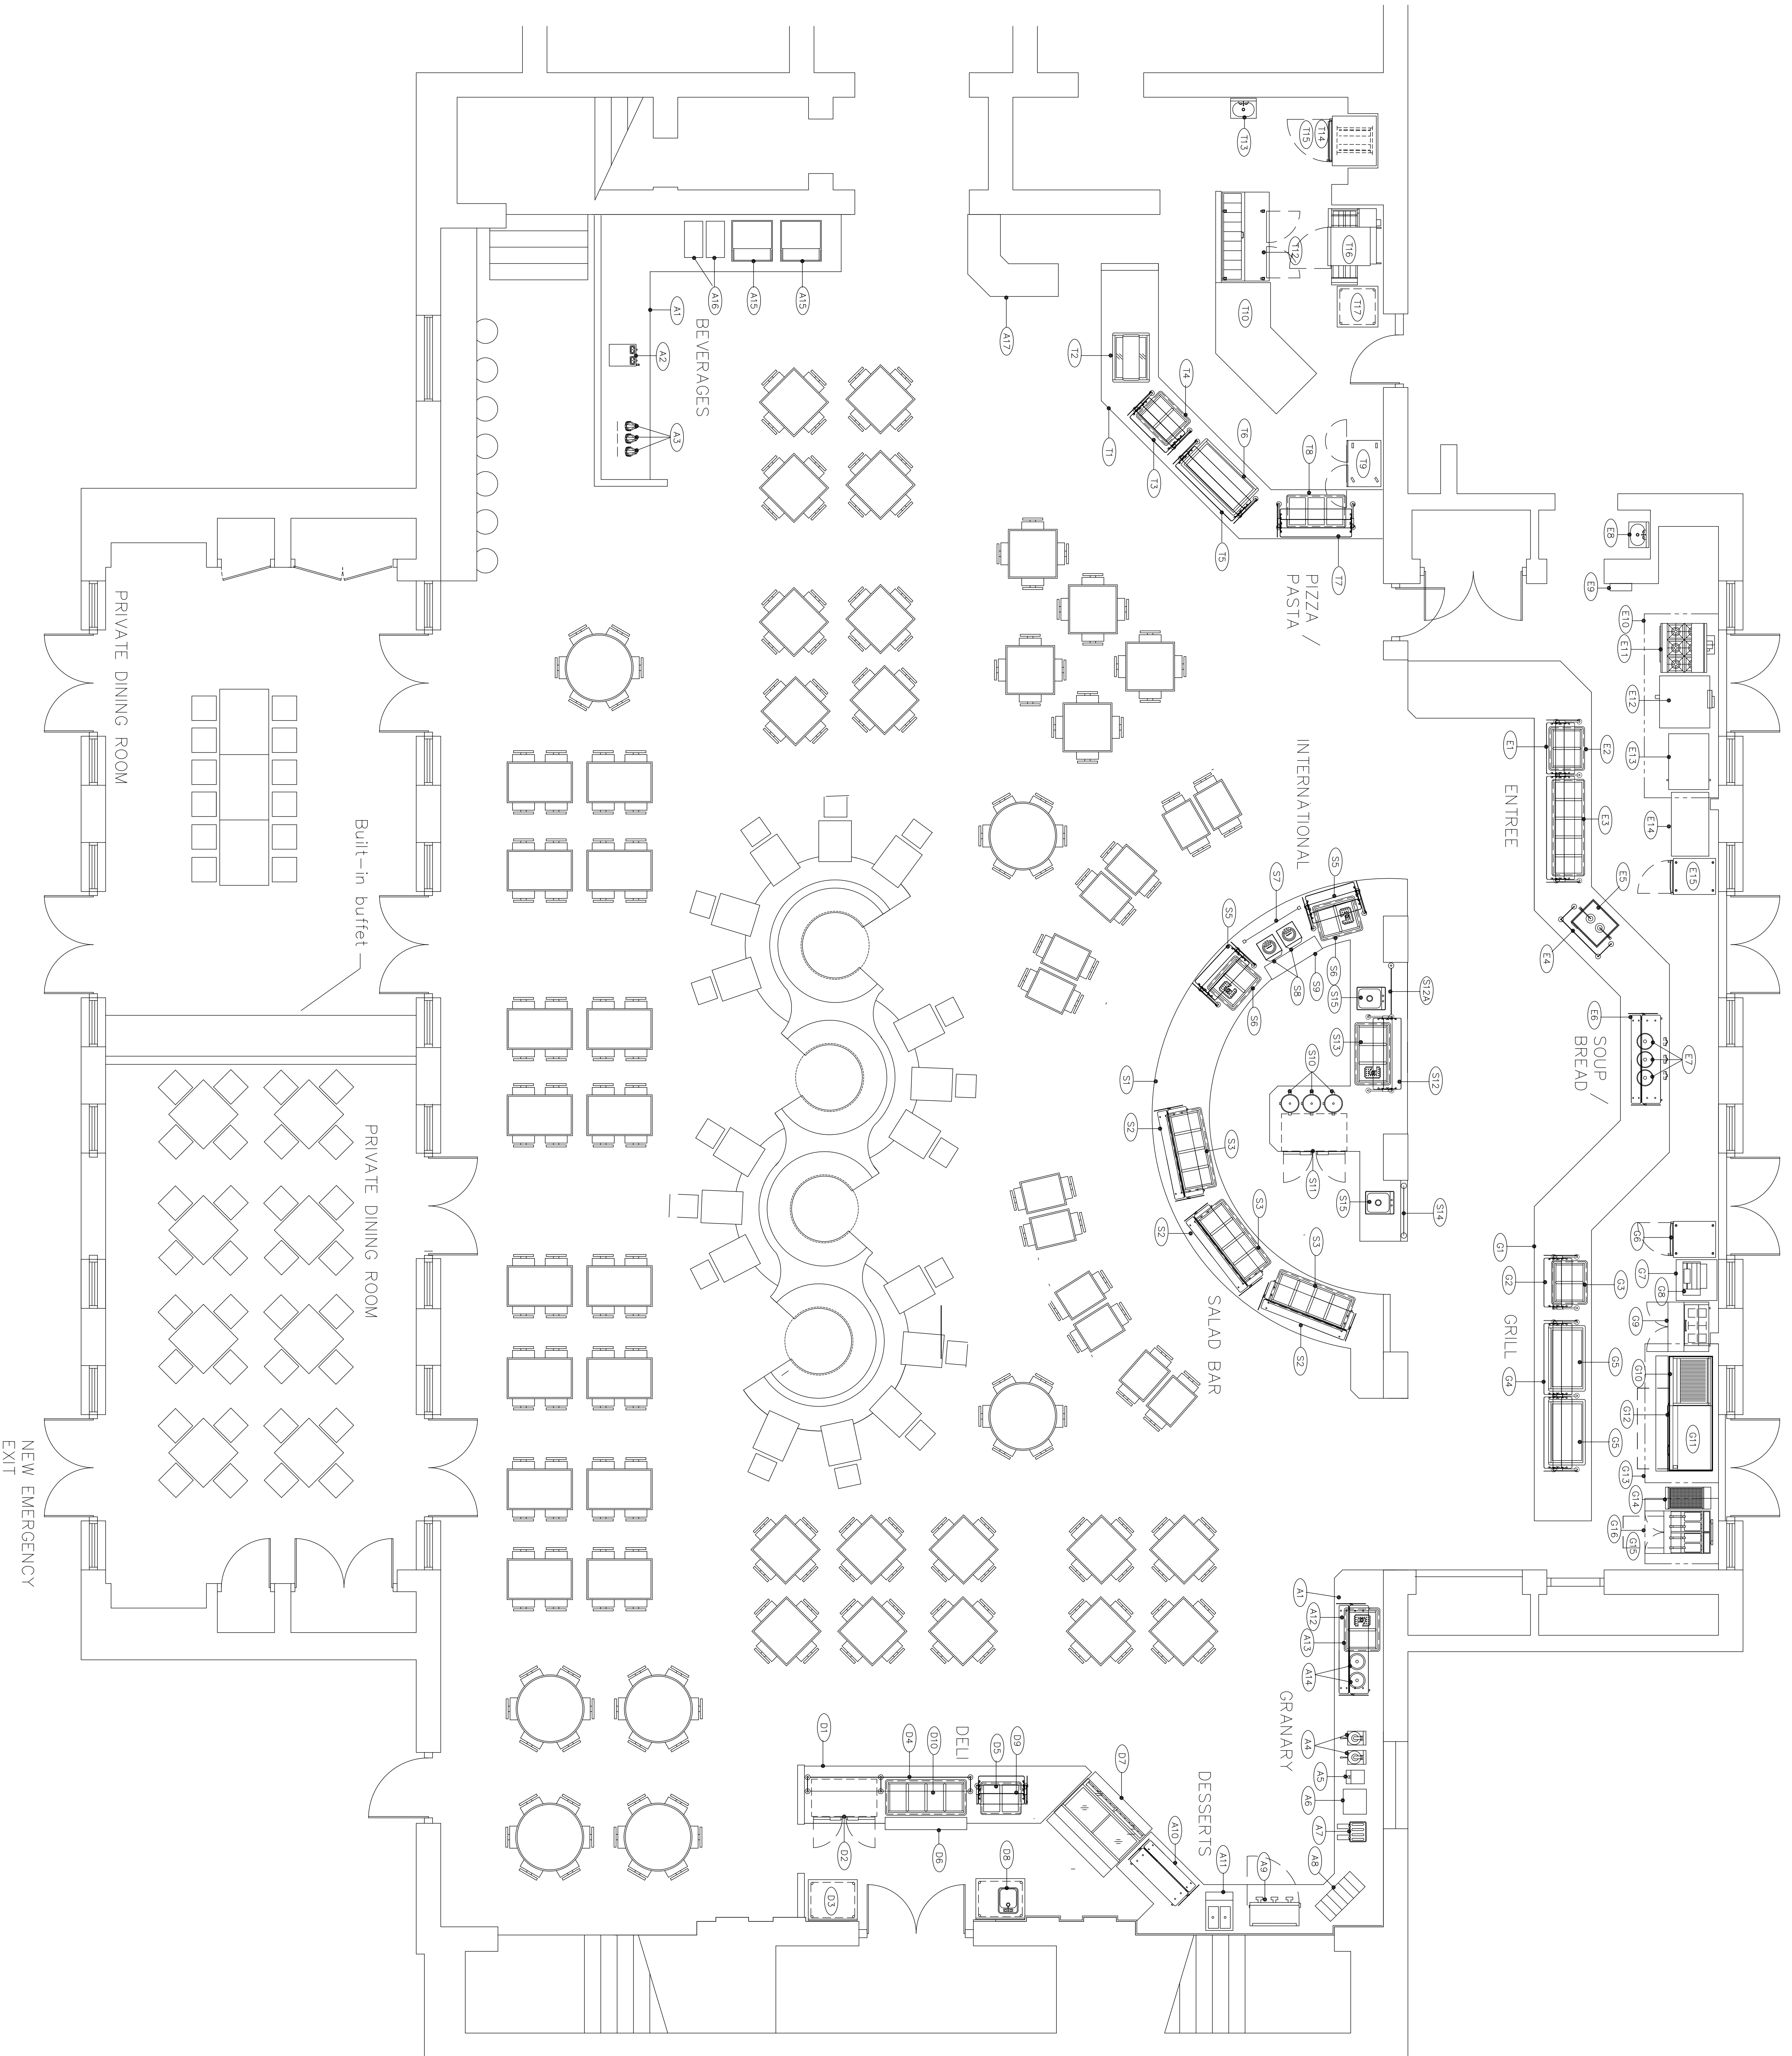

# OHIO DOMINICAN HAMILTON HALL



0891 87323, Suite 1021  
 9801 Washington Blvd  
 Glenview, IL 60025  
 Phone: 312.987.4687

**EQUIPMENT PLAN AND SCHEDULE**

DATE	ISSUED
SCALE	1/4"=1'-0"
PROJECT NO.	K1